
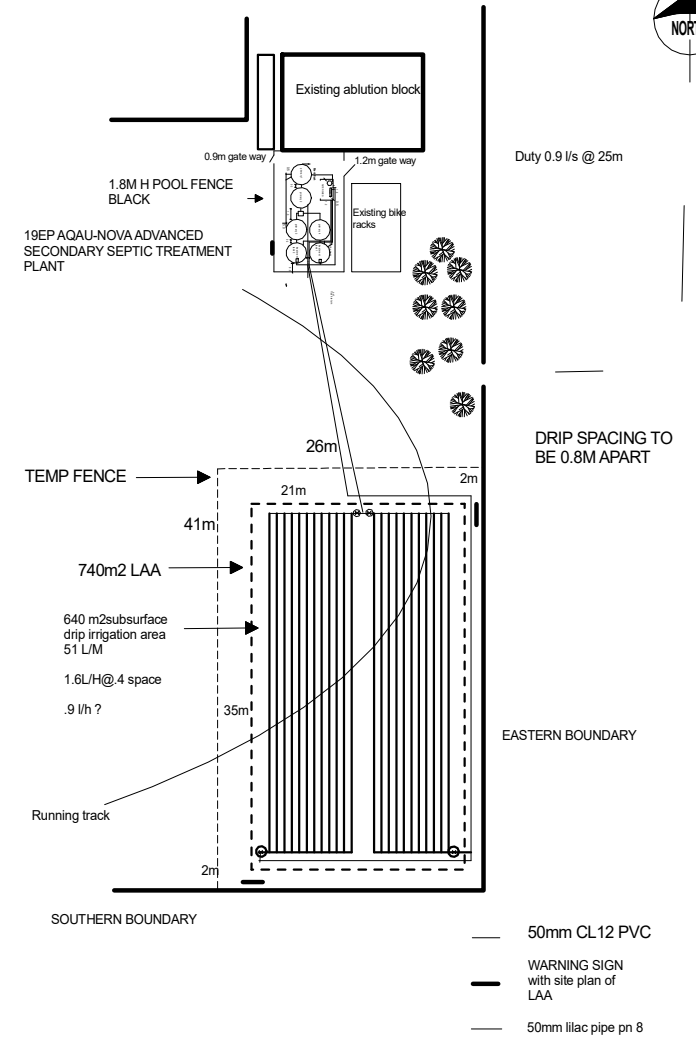
 


SEPTIC SITE PLAN

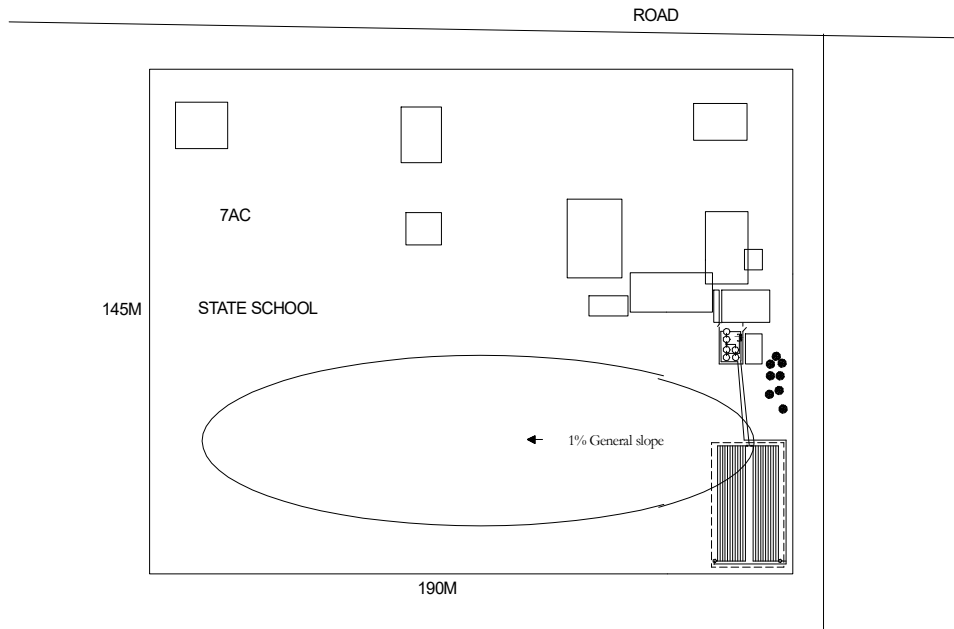

PROJECT: SEPTIC UPGRADE 19EP STP TO DRIP IRRIGATION AREA		OWNER DEPARTMENT OF EDUCATION QLD	
PROPERTY ADDRESS		DATE DRAWN	SCALE 1:500 A3
PROPERTY DESCRIPTION:		DATE CONSTRUCTED	
COMPANY Waste Water Works 07 4774 2525		DRAWN BY D.L	ASSESSMENT
		PERMIT NO.	