


# STP SITE PLAN

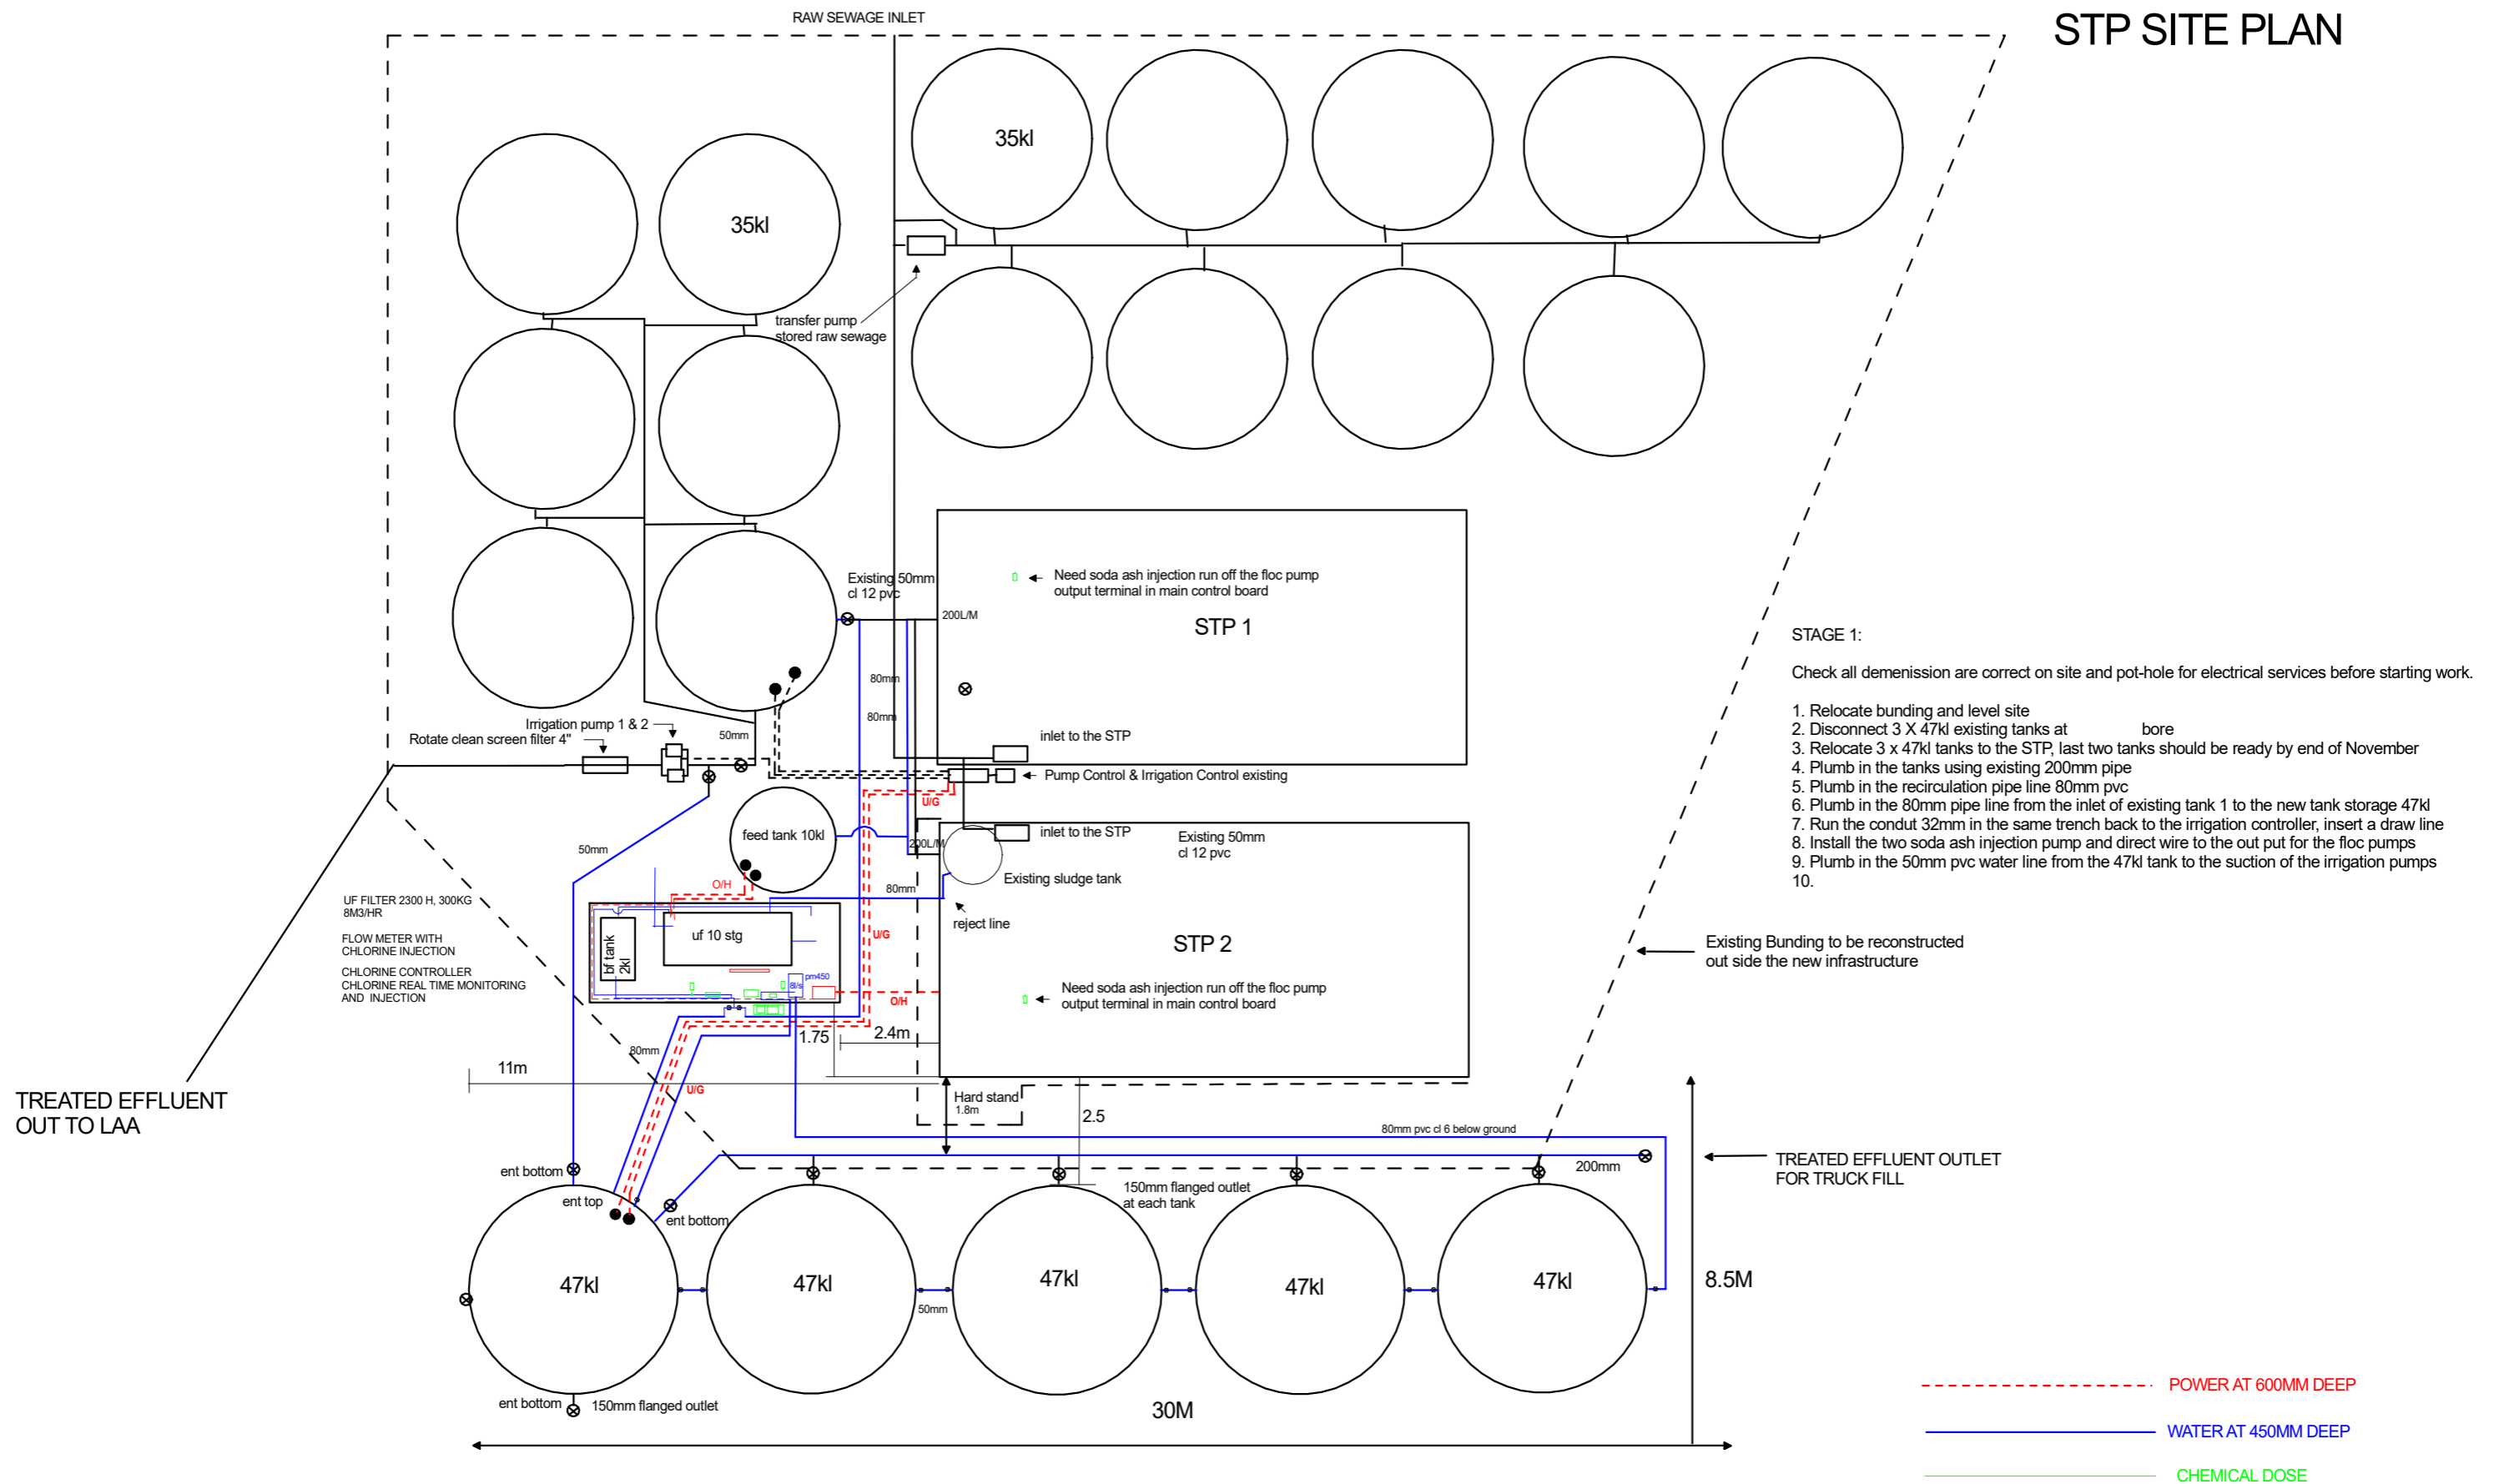

OWNER:	MINING PTY LTD	DRAWING:	SEWAGE TREATMENT PLANT A+
LOCATION :	QLD	DRAWING NUMBER :	SP0208 001
PROPERTY DESCRIPTION:		DRAWN BY :	D.LUCK QBCC: 30333
COMPLIANCE PERMIT NUMBER :	TBA	DATE CONSTRUCTED :	TBA
COMPANY :	Waste Water Works Keeping our water ways clean	DATE DRAWN :	24/10/18
	07 4774 2525	ASSESSMENT NUMBER	NA
		SCALE :	1:150 A3

Note. Distances on this plan are approximate and will need to be checked on site